

DESCRIPTION OF THE ELIZABETH COLLINS LANDS, MILLINGTON,
FIRST DISTRICT, KENT COUNTY, MD.


Beginning for the same at a point in the centerline of Cypress Street, said point being the southeast corner of the lands of Ethel Price and the southwest corner of the herein described lands; and running, thence, by and with said Price lands N 20 34' 50 E - 30.00' to a concrete monument and N 20 34' 50 E - 271.00' to a concrete monument and the lands of Paul Price (formerly a part of the Collins lands); thence, by and with said Paul Price lands N 20 34' 50 E - 197.40' to a concrete monument and the southwest side of Hurtt Avenue (56' wide); thence, by and with the southwest side of Hurtt Avenue S 72 00 E - 97.12' to a concrete monument and the lands of Frank MacQuade; thence, by and with said MacQuade lands S 20 34' 50 W - 198.26' to a concrete monument and the lands of Edward Fellows; thence, by and with said Fellows lands S 20 34' 50 W - 273.10' to a concrete monument and S 20 34' 50 W - 30.00' to the centerline of the aforementioned Cypress Street; thence, by and with the centerline of said street N 70 15 W - 97.00' to the place of beginning. Containing in all 1.113 acres of land, more or less.

Being all of the remaining lands of those described in a deed from Maria B. Power, et. al. to Elizabeth Collins, dated February 26, 1940, and recorded in the Land Record Books of Kent County, liber RAS 23, folio 393.

September 21, 1967

William R. Nuttle
Registered Surveyor.

Howard

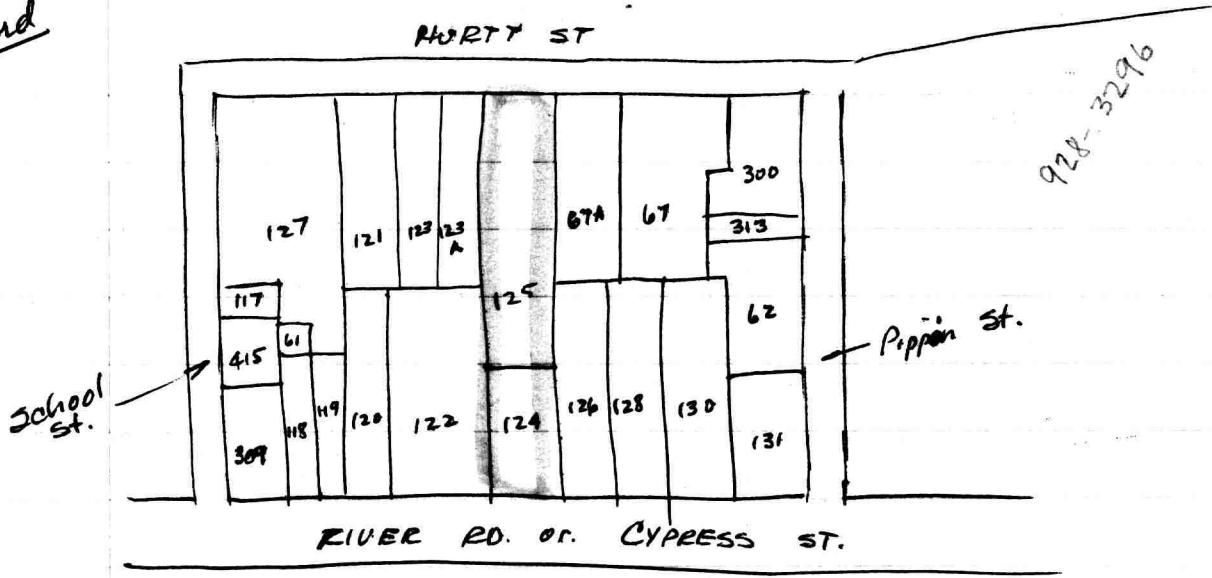

61.	A. Woodall Durham, Jr.	EHP 3/421
62	Benj. Stevens	RAS 35/237
67	Edward Fellow	WHG 66/421
✓ 67A	Frank MacQuade	WHG 28/554
117	Leo R. Simon	EHP 17/595
118	A. Woodall Durham	EHP 3/421
119	John W. Hollett	WHG 68/16
120	Wm. H. Thompson	EHP 16/750
121	Jesse R. Wallace	WHG 17/638
✓ 122	Ethel E. Price	RAS 22/370
✓ 123	Paul C. "	RAS 31/429
- 123A	Lillian Clark	WHG 47/386
✓ 124	Elijah Collins	RAS 23/393
- 125		
✓ 126	Ed. Fellows	EHP 5/664
128	"	WHG 45/521
130	Benj. Stevens	RAS 28/602
131	Homer G. Gillum	WHG 70/218

Howard

MacQuade - Begin 2 side Hurlott St. at
cor of Eliz. Collins

$317^{\circ}14'W$ - 199.50' to Hurlock lot
E div. with Hurlock 76'
with new line parallel to 1st - 199' to Hurlott
 $N 75^{\circ}0'W$ - 76' to begin

Clark - WHG 47/386

Begin at Hurlott Ave $567^{\circ}E$ - 50'
from NE cor of lot conveyed to Cummerford
with Hurlott Ave. $567^{\circ}E$ - 50' to Paul Price
with Price $520^{\circ}02'W$ - 210 to other lands of Price
" " $N67^{\circ}04'W$ - 50 " " "
st. angle 210' to begin

RAS 31/429 - ~~Clark~~ ^{Price} - from Collins, Eliz.

Begin at NE cor of Ethel Price
with Price $N67^{\circ}04'W$ - 208.4 to Hurlock
" Hurlock $N19^{\circ}45'E$ - 210 to Hurlott Ave
" Hurlott Ave. $567^{\circ}E$ - 208 to cement block
" Collins $520^{\circ}02'W$ - 210 to begin.

43,680 sq. ft. ±

108×210

Howard

RAS 23/393 Maria B. Power et al. to Elizabeth
Collins Feb 26, 1940

Begin E 16' con. ad. on Cypress St.

with rd. N $70^{\circ}46'W$ - 97' to P.C. Price

" Price N $20^{\circ}02'E$ - 301'

" " $\frac{1}{2}$ N.C. Wallen N $67^{\circ}04'W$ - 208.4 to
J. E. Hullock

" Hullock N $19^{\circ}45'E$ - 406.4

" " S $69^{\circ}30'E$ - 308.4

S $20^{\circ}02'W$ - 714 to begin

3.576 acres ±

S.E. strip of land 56' wide (Hurst St.)

S.E. RRA 9/291 (1.209)

→ Begin at curb line of New St.
at cor. of Hullock at stone

N $20^{\circ}E$ - 163

N $69\frac{1}{4}^{\circ}W$ - 307.5

with Hullock

S $20^{\circ}W$ - 179.5 to street

with st. S $73\frac{1}{4}^{\circ}E$ - 307.5 to begin

52,582 sq. ft.

Price RAS 22/370

Lot with frontage on Cypress of 105'
280' deep.

Fellows EHP 5/664

Begin E con st. (Cypress St.) N $73^{\circ}14'W$ - 234.70

from inter of E's of Cypress & Comegys St.

N $17^{\circ}40'E$ - 303.10 to Lot 10 of Hullock Estate
with Lot 10 N $73^{\circ}41'W$ - 62.00



S $17^{\circ}33'W$ - 300.80' to E Cypress

with Cypress S $73^{\circ}14'E$ - 59.60'

Winget & To the west of river ERE/ES 2A9
API, is it called

now

the margin of the river is higher
and 0.9 at 50°E. W. in river
10E - 30°N 50°E

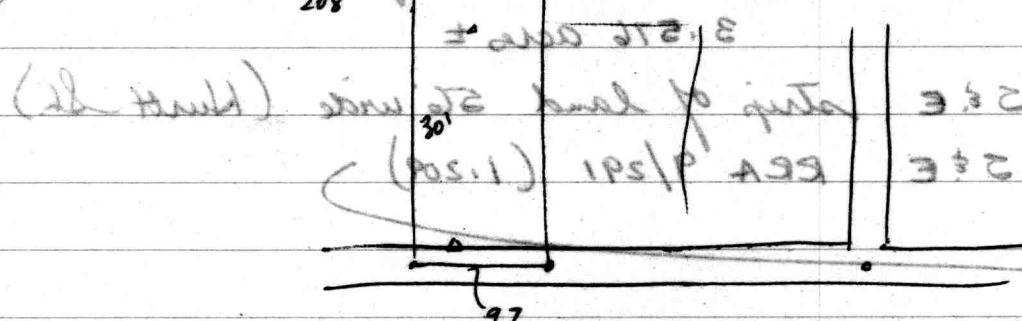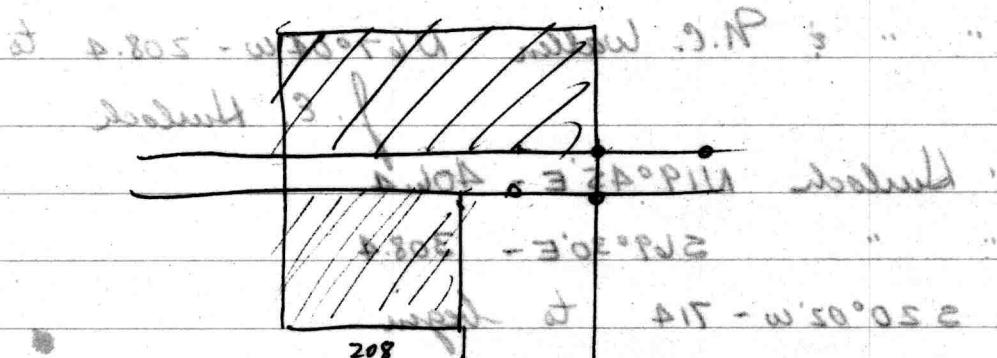

the way to sink into the river
water to valley to sea to
150°E - 15°N

valley

2.50E - 0.5°N

water at 2.50E - 0.5°N

input at 2.50E - 0.5°N to river

for 582.5°C

ore/ss 2A9 fire

'201 for margin no specific time for
feet 085

400/2943 outlet

0.485 - 0.41°E 0.1°N (th. margin) the river is higher

the upper is margin to 0.5°N to river
water (0.1°N) at 0.1°N 0.1°N

0.50 - 0.41°E 0.1°N to river

margin is at 0.08.00E - 0.33°N

0.5.02 - 0.41°E 0.1°N margin river


~~386~~ Cypress St.


Eliz. Joyce

P.O. Box 1136
Ches.


Oct. 21

100?

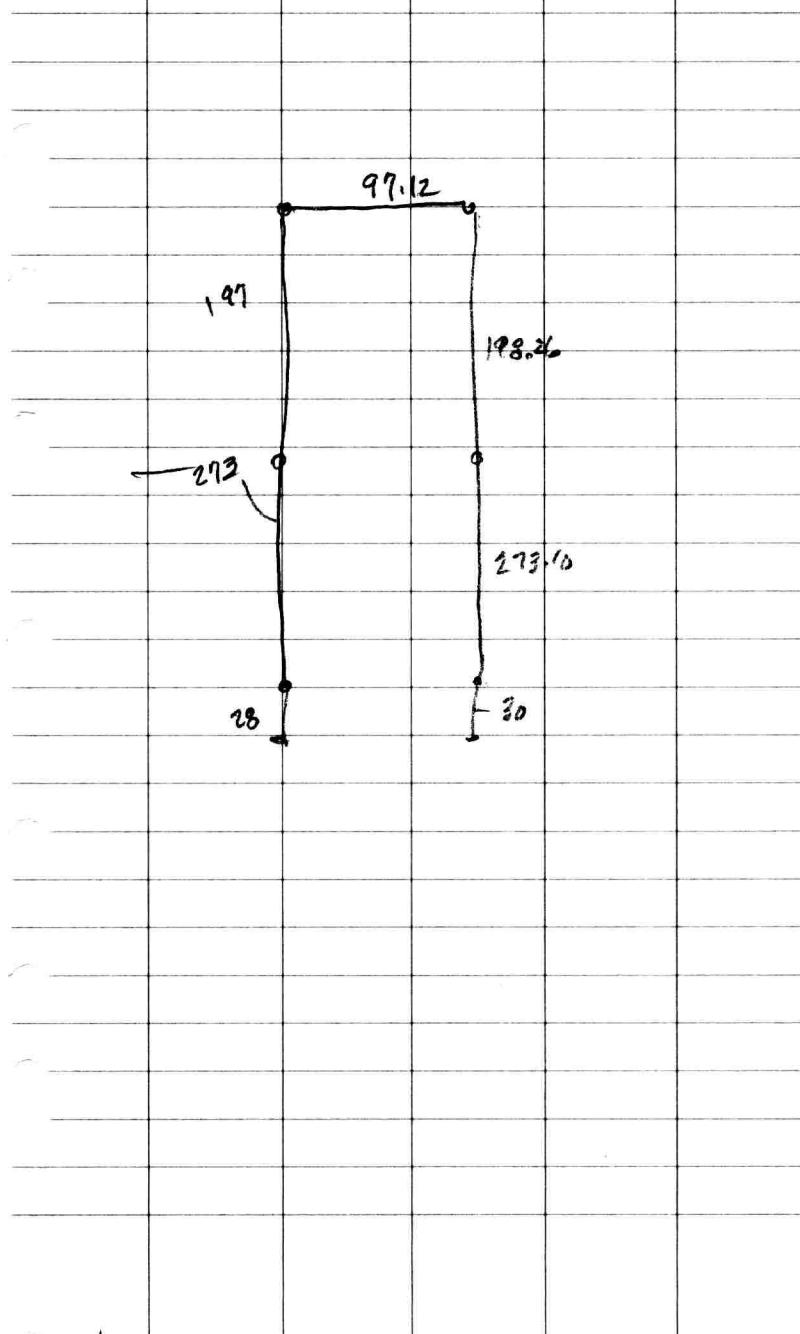

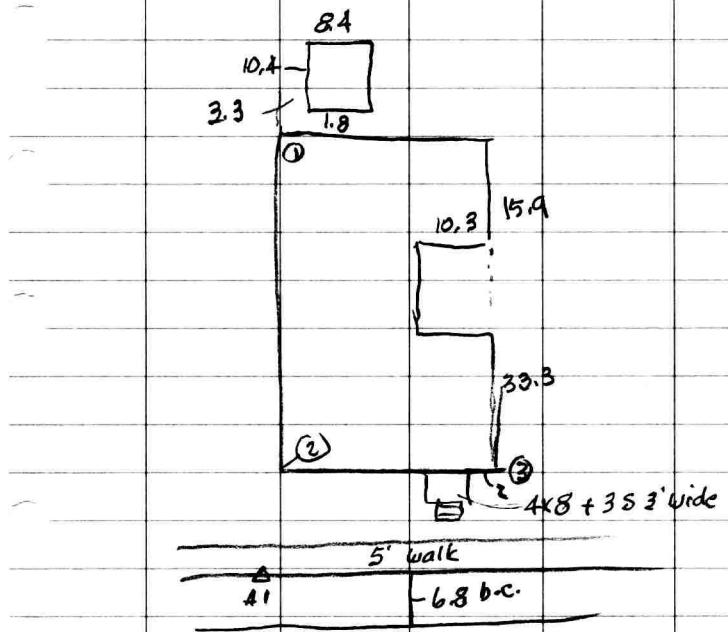

41	line of walk line	0°	-
Cor ①	L $74^\circ 25'$	98.10	
②	L $43^\circ 19' 40''$	34.84	
③	L $24^\circ 35' 50''$	56.81	
C.M	L $105^\circ 23' 40''$	6.7	

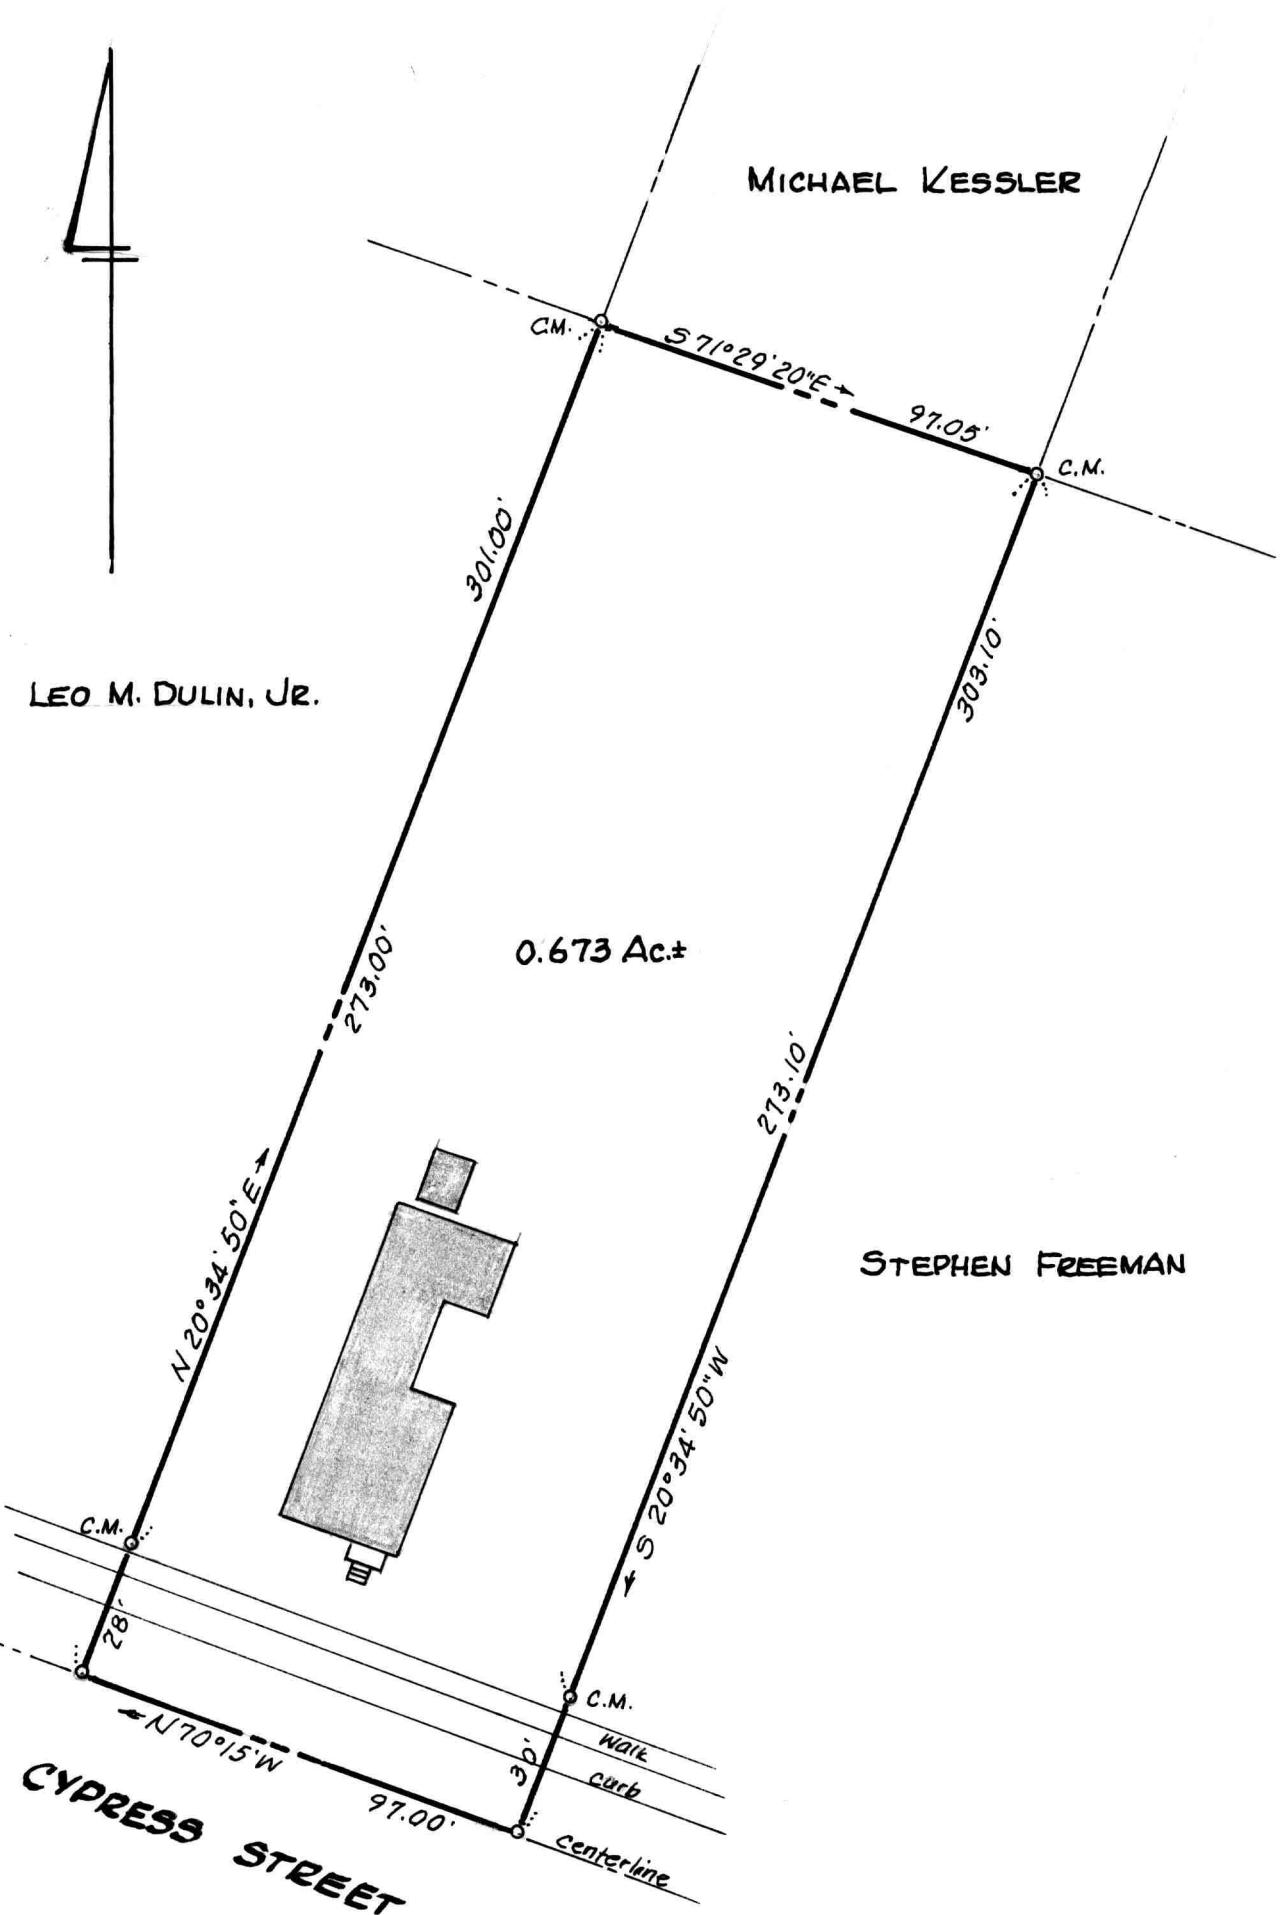


PLAT OF THE LANDS OF
ELIZABETH JOYCE
MILLINGTON, KENT COUNTY, MD.

Scale 1" = 40' Nov. 2004.

William R. Nuttle, Reg. Surveyor
Chestertown, Md.

C.M. = concrete monument

HURTT AVENUE (56' wide)

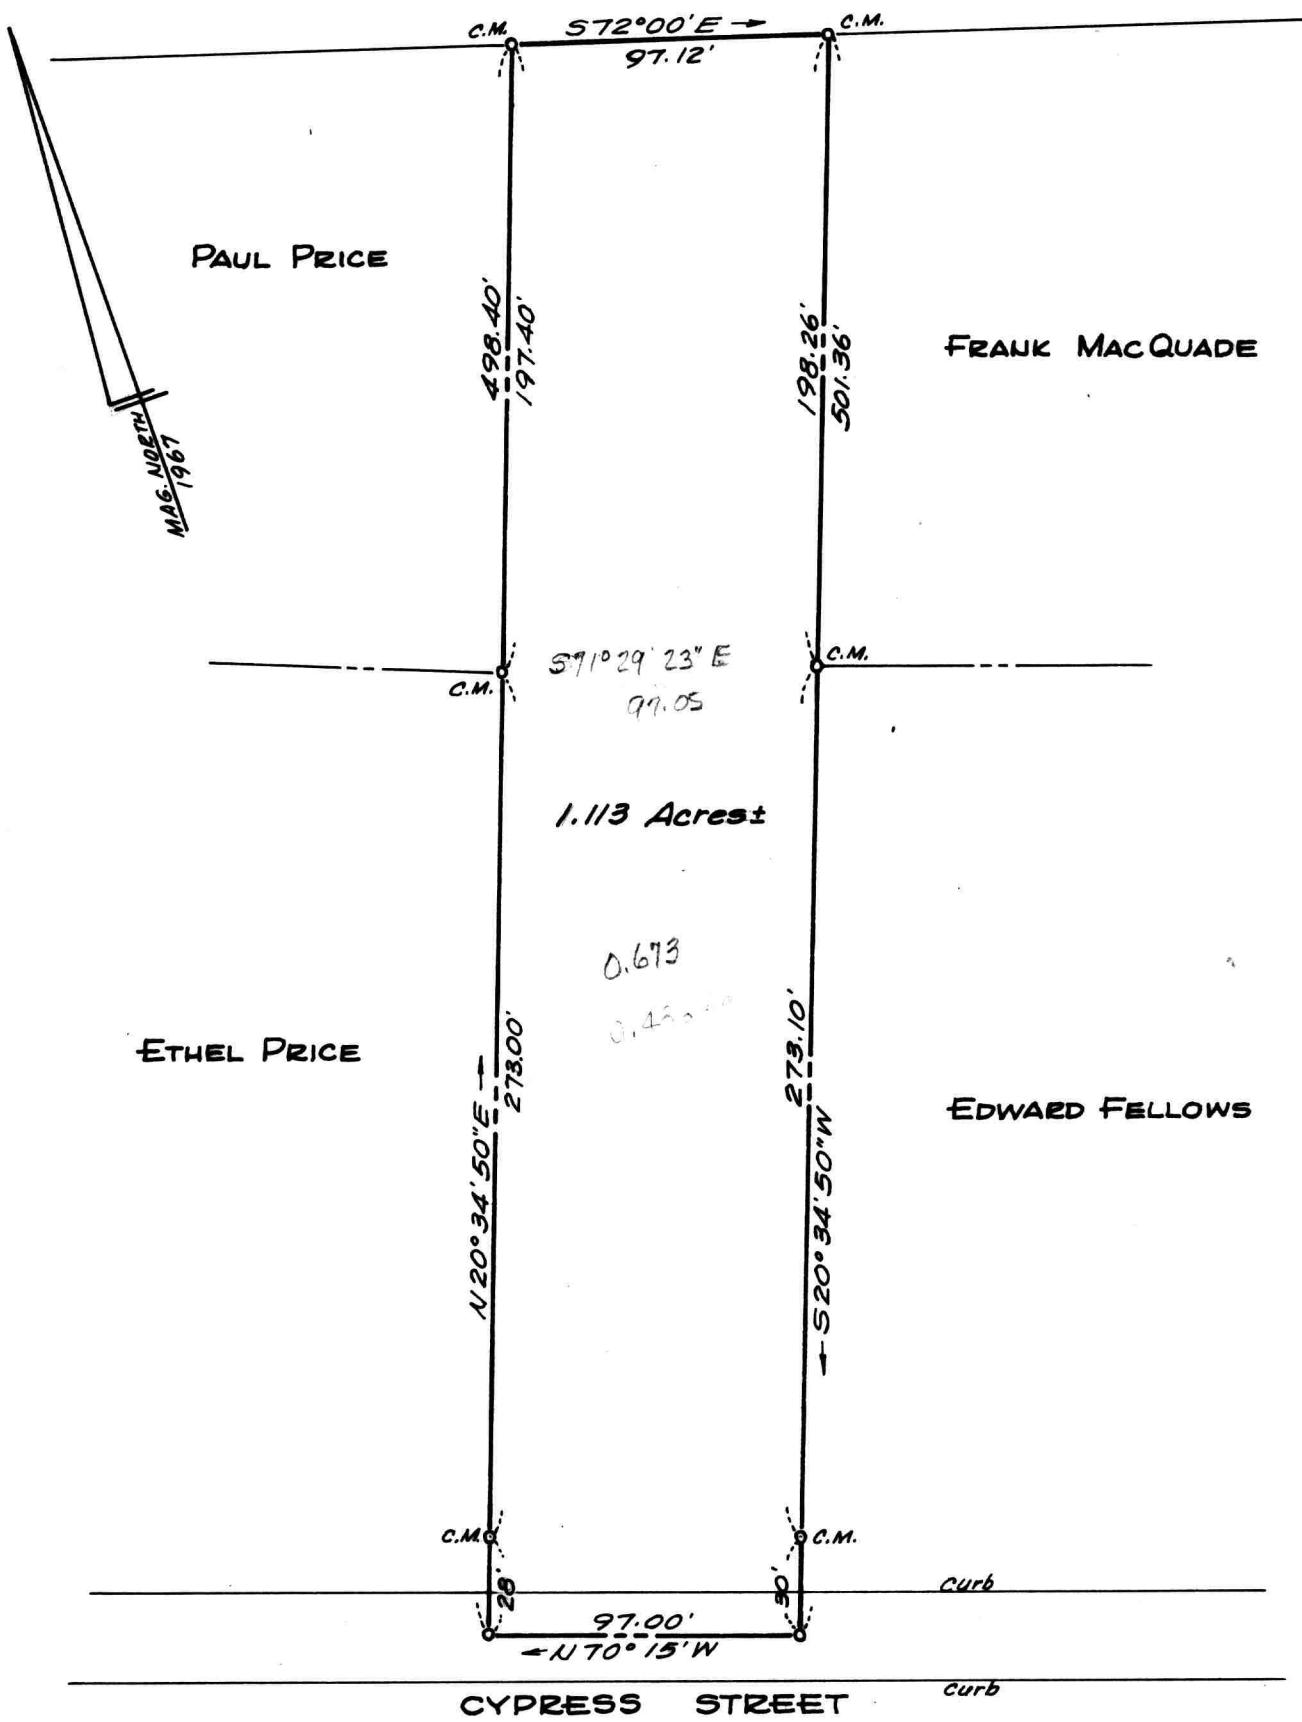

PLAT OF A SURVEY OF THE
ELIZABETH COLLINS LANDS
MILLINGTON, KENT COUNTY, MD.

Scale 1"=60' Sept. 1967
William R. Nuttle, Reg. Surveyor
Chestertown, Md.

C.M. = concrete monument

for Paul L. Howard